

ALLEGATO N. 3



N=20500


E=-40400

28-Apr-2021 10:39:40
Prot. n. T100598/2021

Scala originale: 1:2000
Dimensione cornice: 776.000 x 552.000 metri

Comune: COLLAZZONE
Foglio: 20

1 Particella: 1292

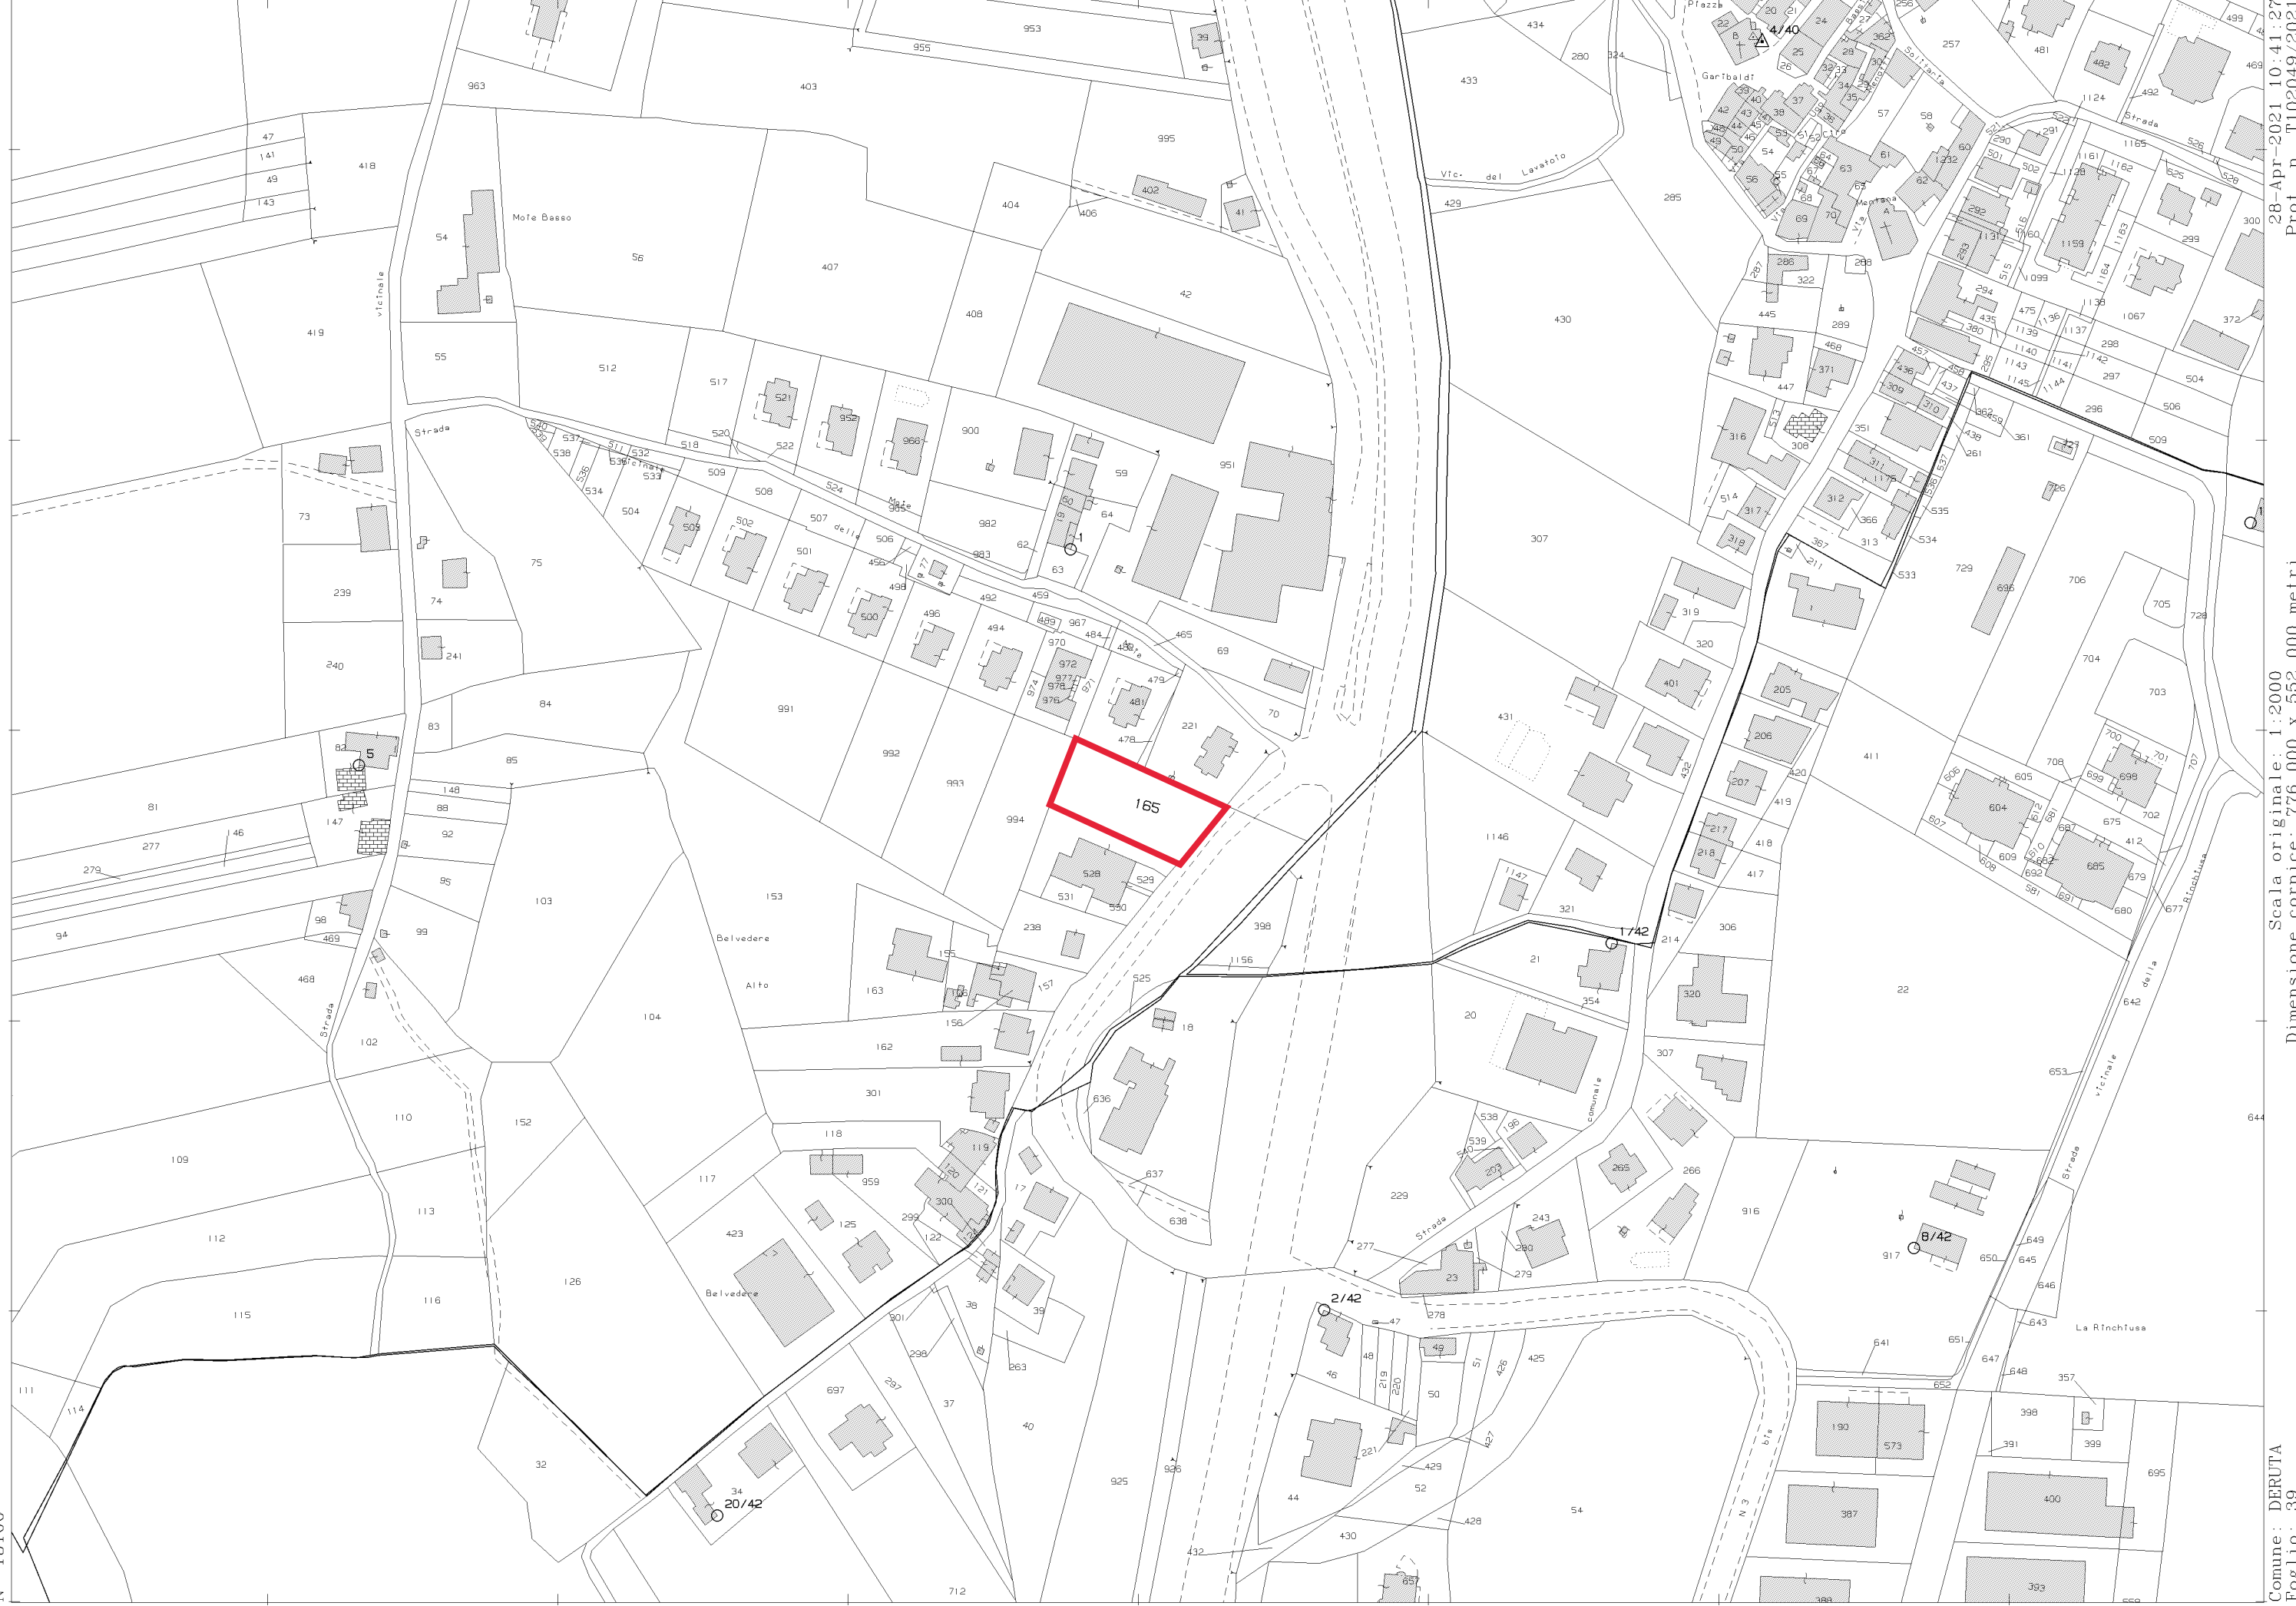


N=-18100

E=-40100

1 Particella: 165

28-Apr-2021 10:41:27
Prot. n. T102049/2021
Scala originale: 1:2000
Dimensione cornice: 776.000 x 552.000 metri
Comune: DERUTA
Foglio: 39

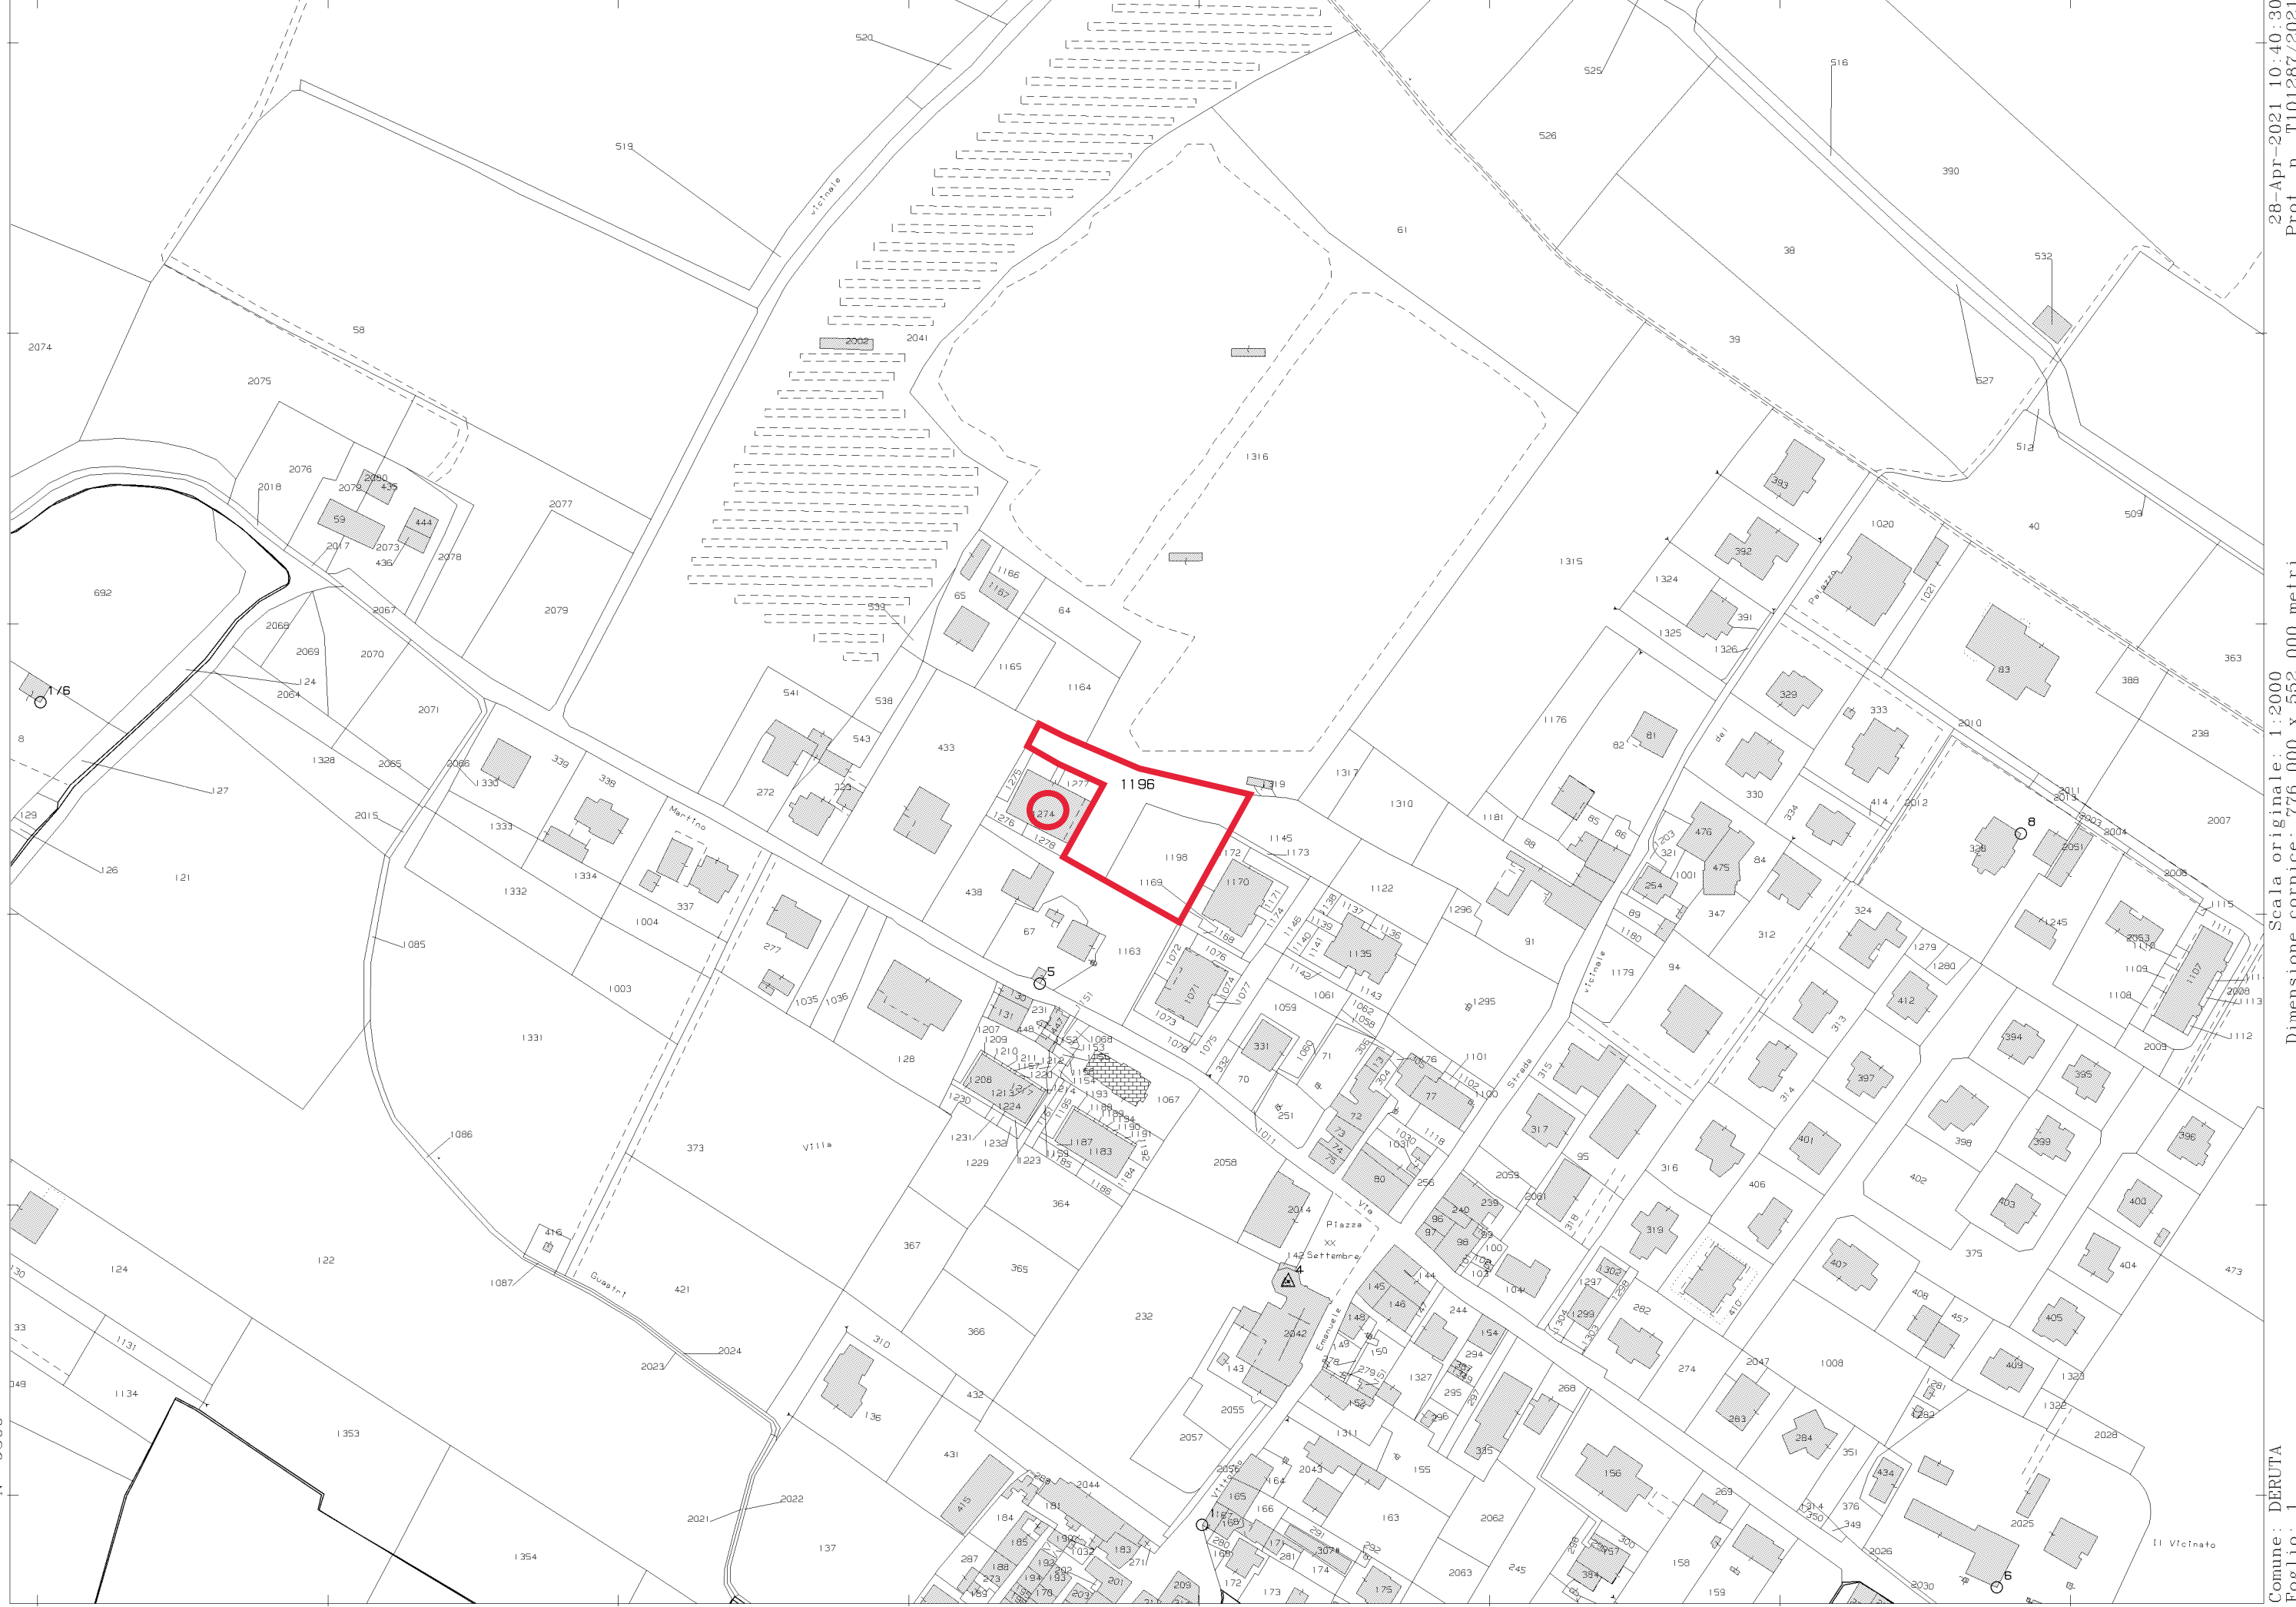

N=-9500

E=-41700

28-Apr-2021 10:40:30
Prot. n. T101287/2021

Scala originale: 1:2000
Dimensione cornice: 776.000 x 552.000 metri

Comune: DERUTA
Foglio: 1

1 Particella: 1196