



PIANTA PIANO INTERRATO

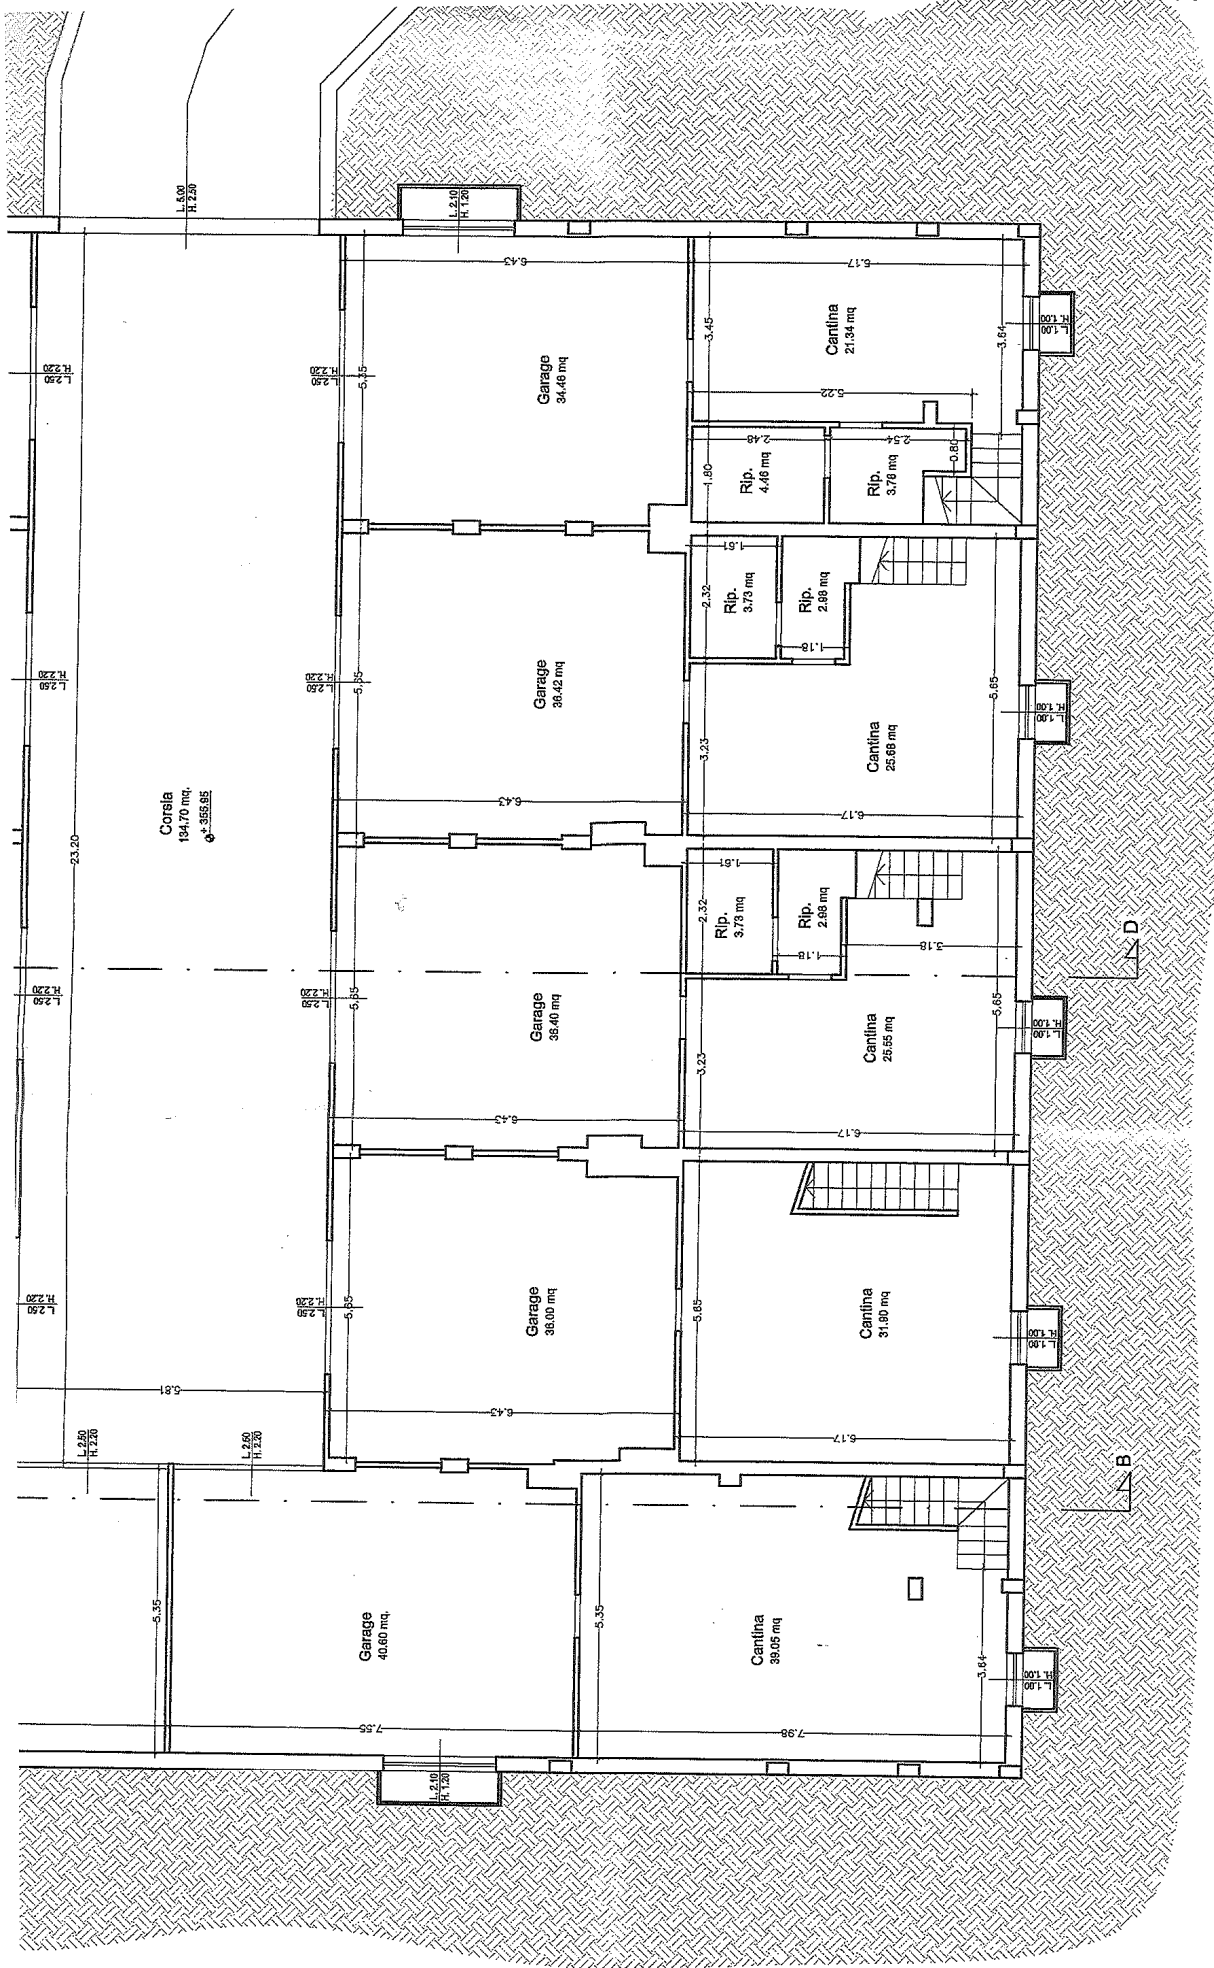


29.25

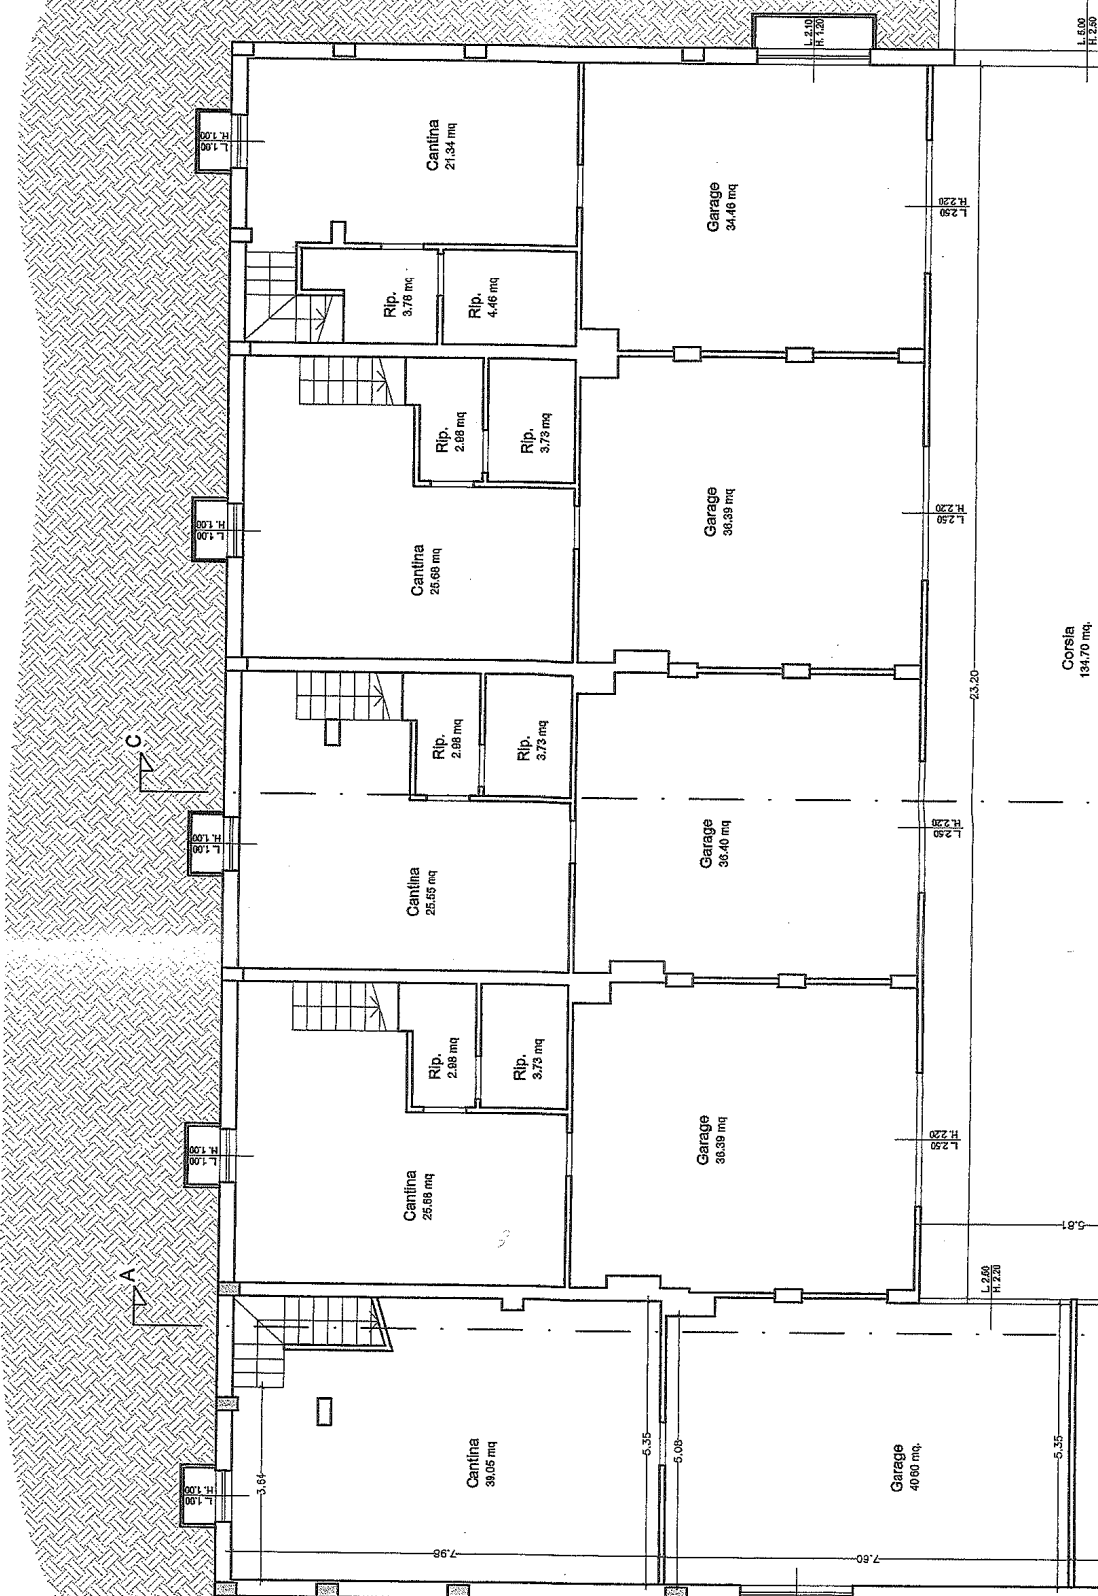


32.00


Corsia
194.70 mq.
L. 9.82 m.
H. 2.30 m.

PIANTA PIANO

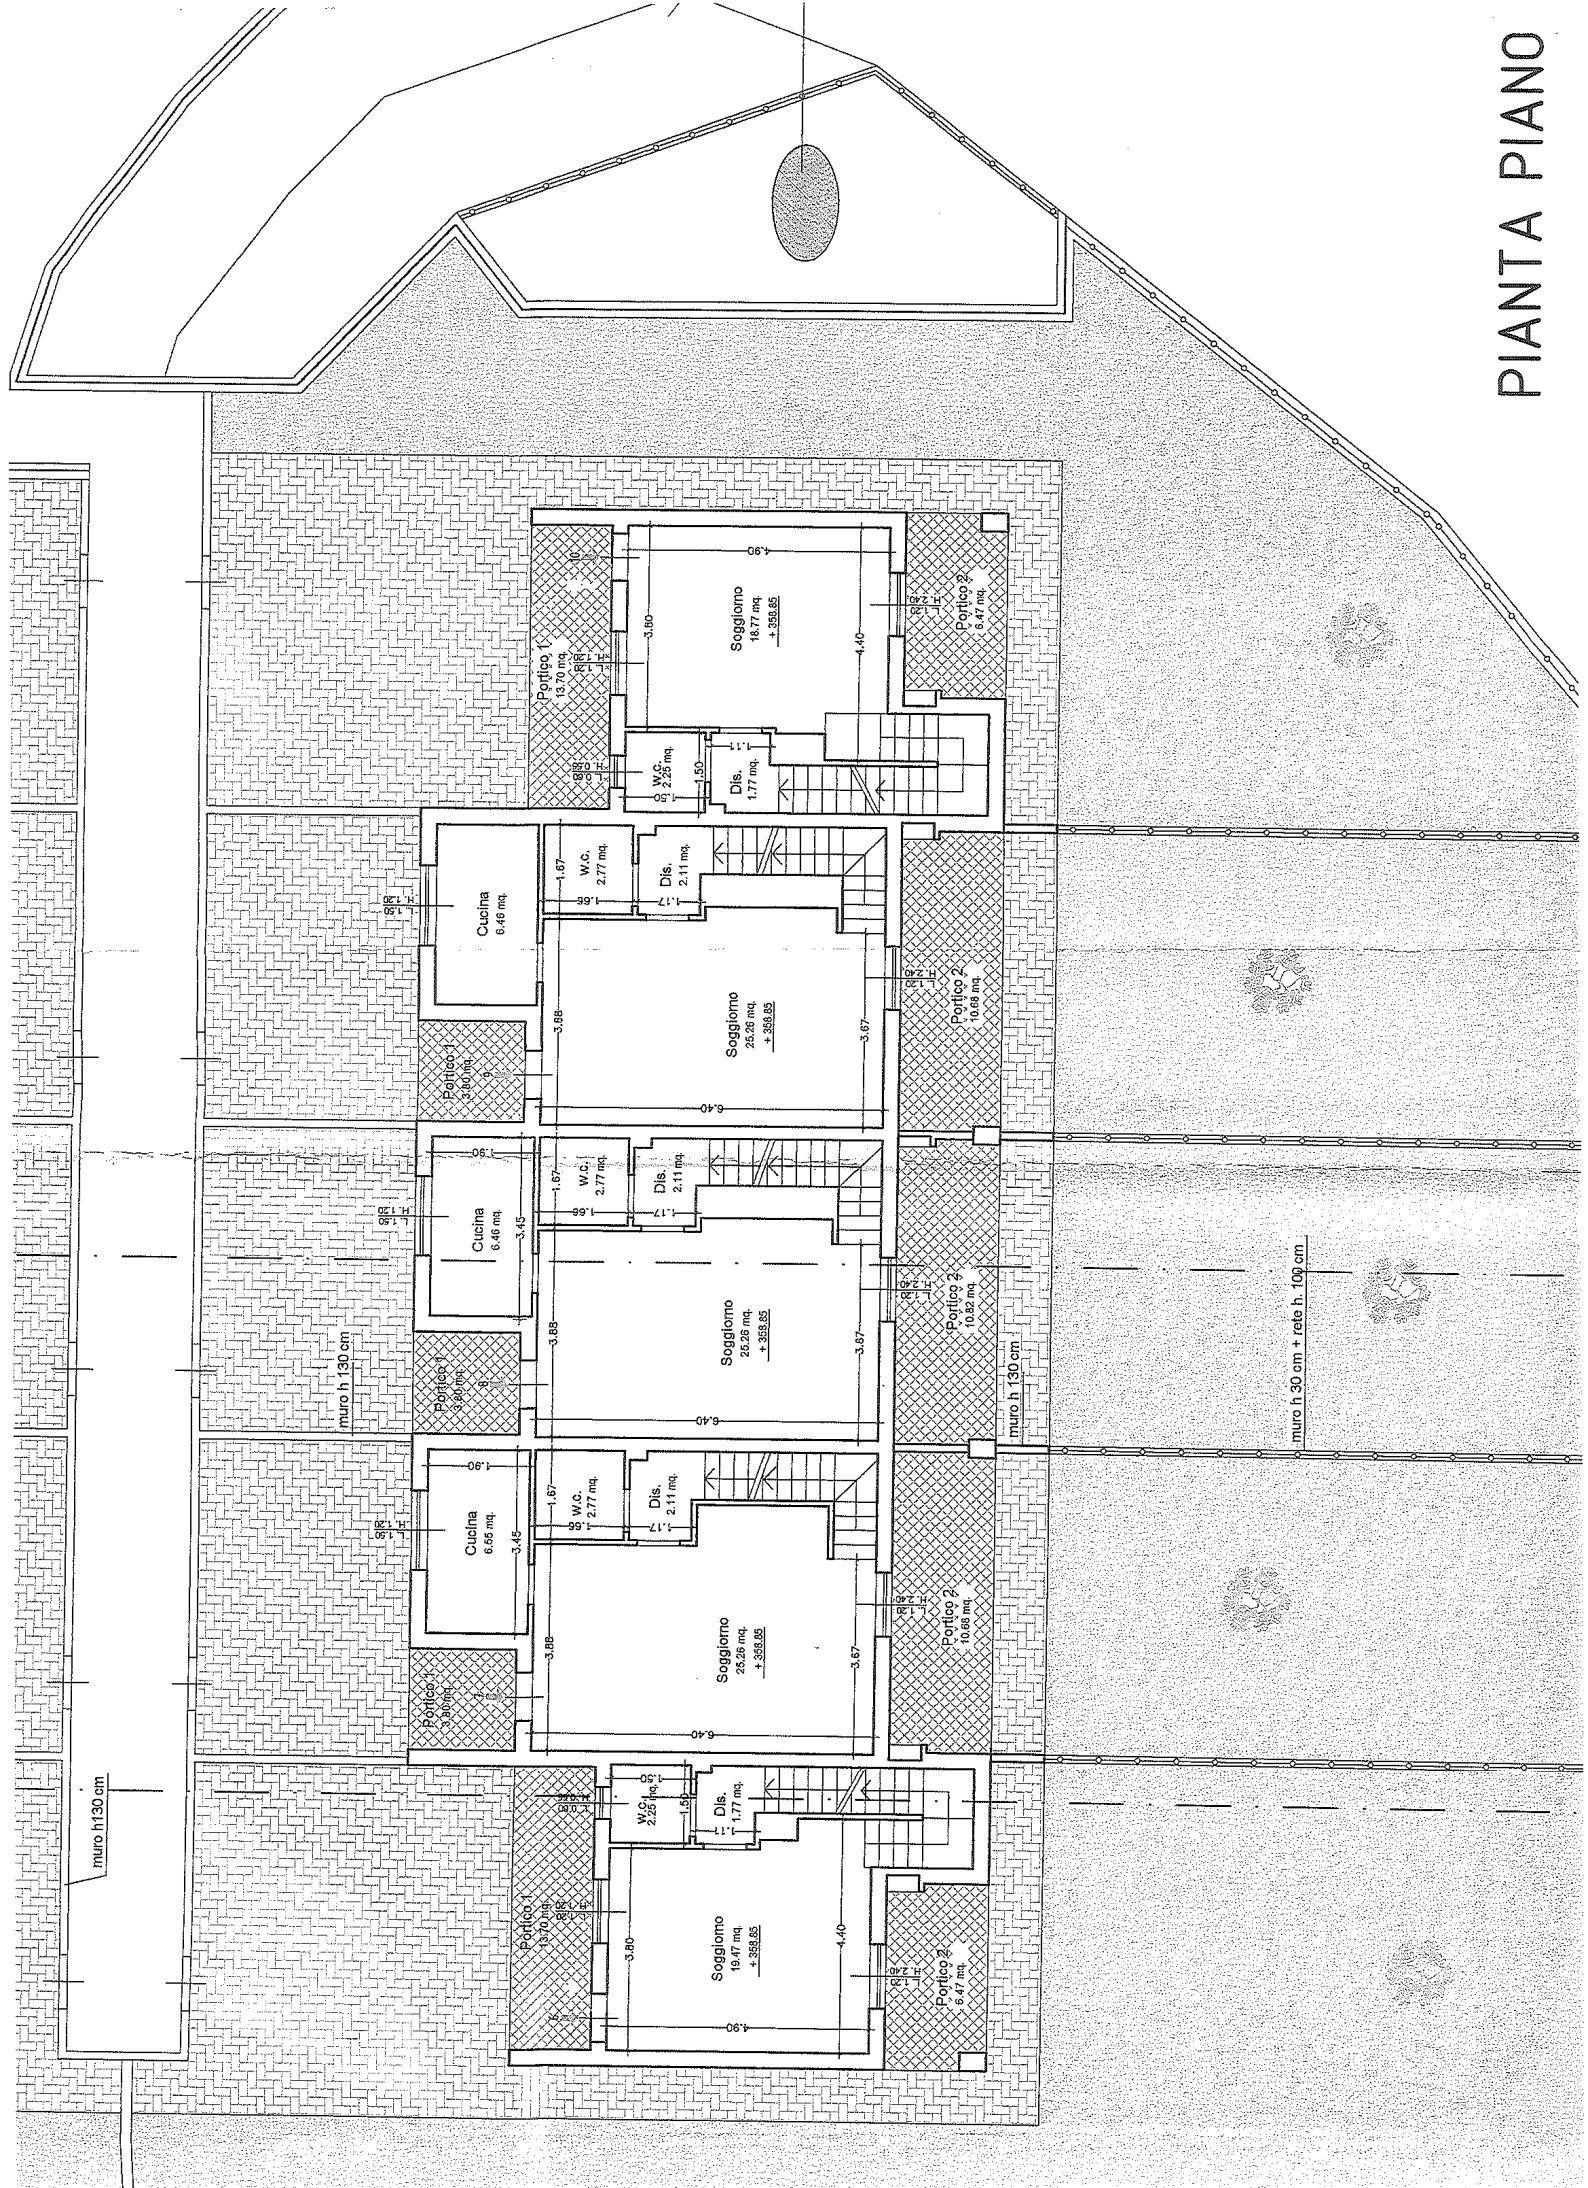


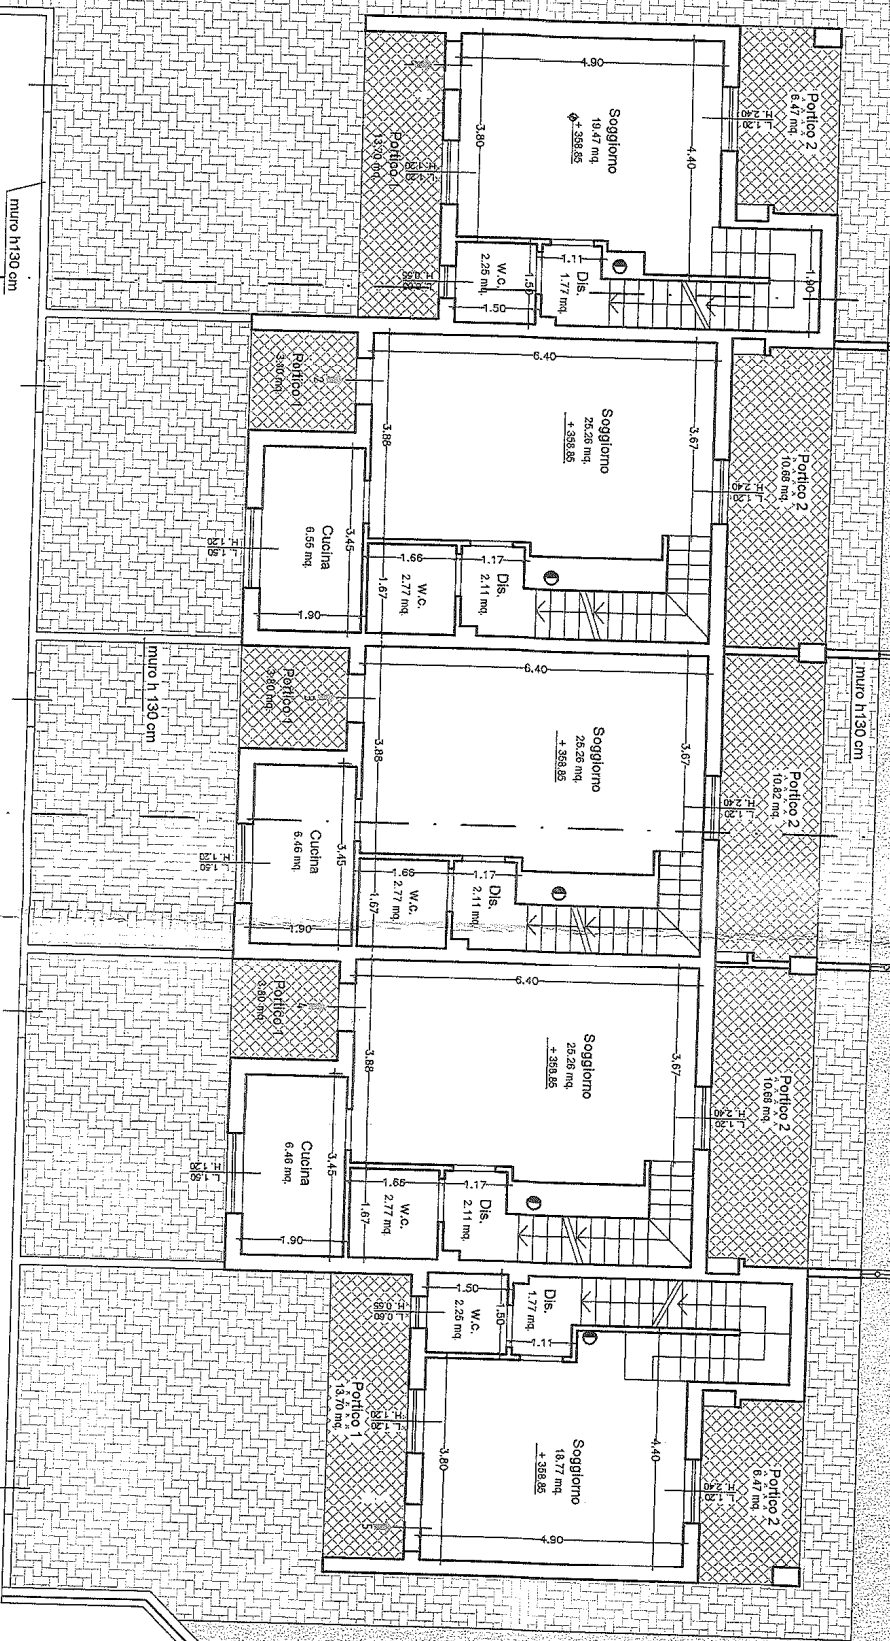

2.11

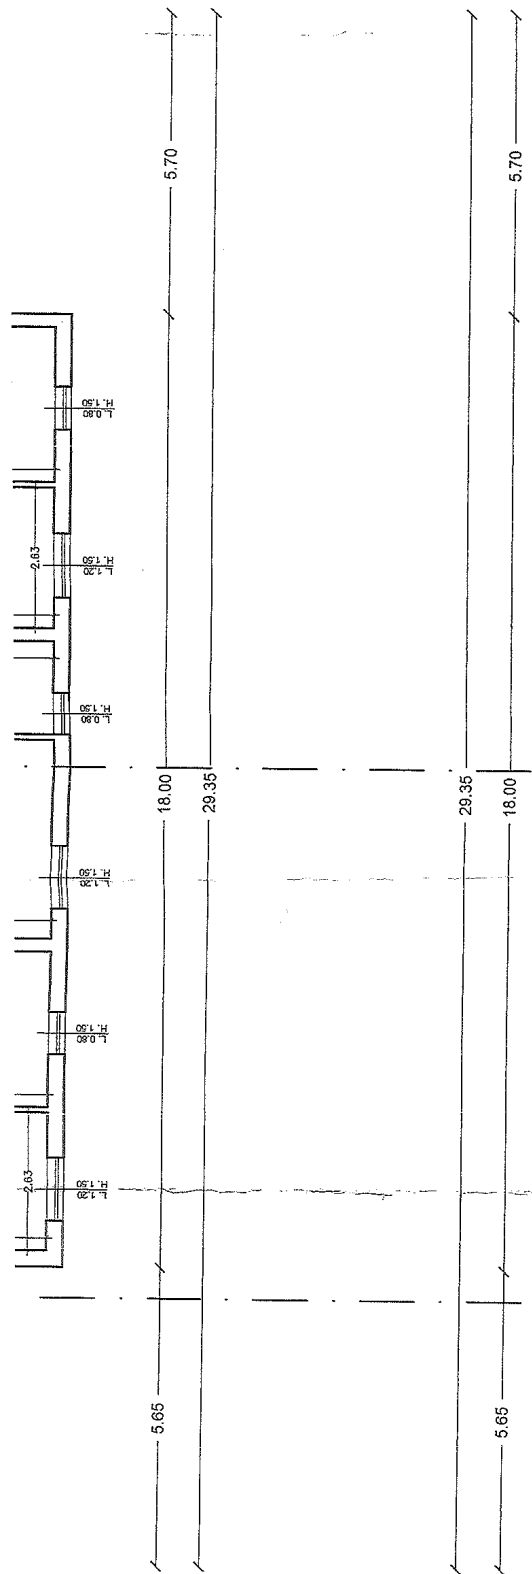

2.10

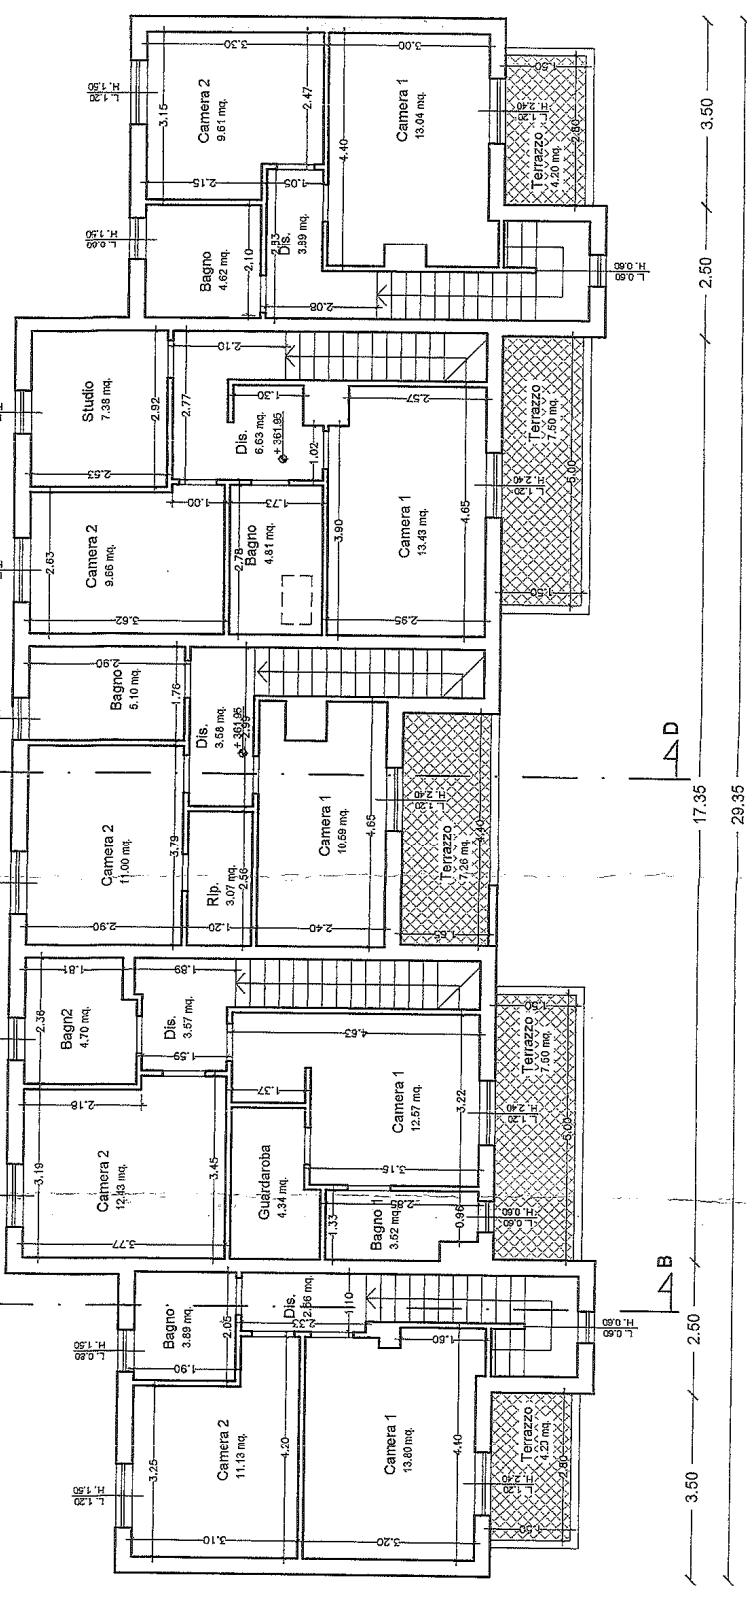

PIANTA PIANO PRIMO

4 D

4 B

